


CPP	-	W1	-	HDGs 2x1,0mm <sup>2</sup> - 155m
KS	-	W2	-	LIYCY 24x0,5mm <sup>2</sup> - 31m
Tpom2	-	W2.9	-	LIYCY 2x0,5mm <sup>2</sup> - 60m
Tpom3	-	W3.9	-	LIYCY 2x0,5mm <sup>2</sup> - 60m

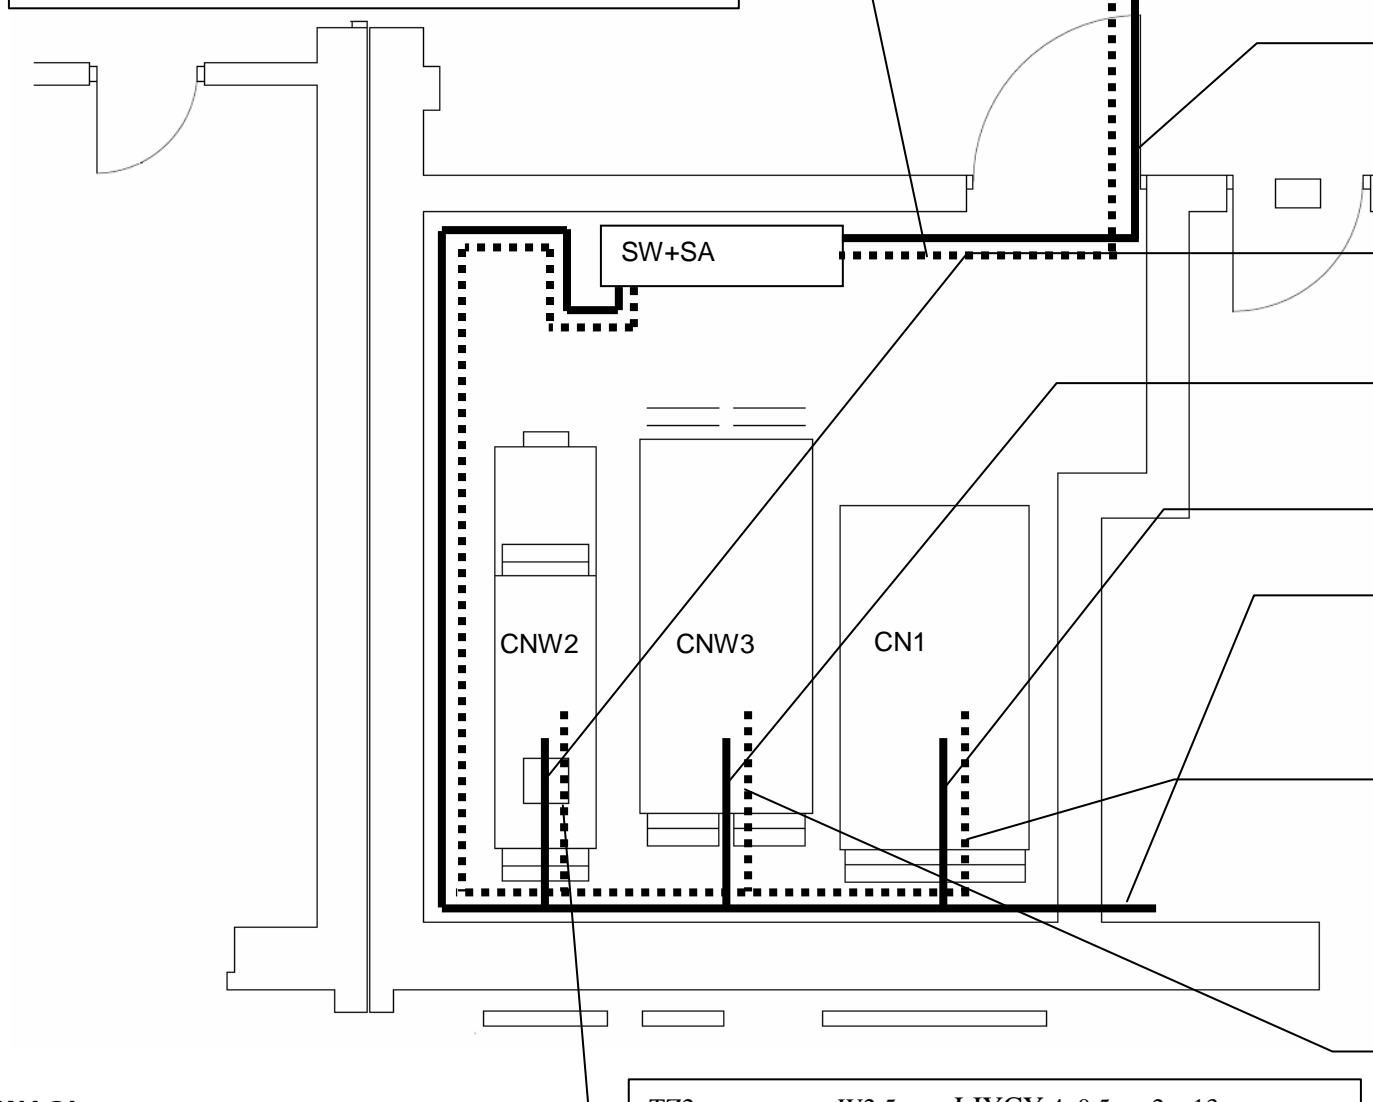

Zasilanie	-	W0	-	YKYżo 5x6mm <sup>2</sup>
WK1	-	W1.3	-	YDYżo 4x1,5mm <sup>2</sup> - 20m
WK2	-	W1.4	-	YDYżo 4x1,5mm <sup>2</sup> - 20m
WK3	-	W1.5	-	YDYżo 4x1,5mm <sup>2</sup> - 20m
WK4	-	W1.6	-	YDYżo 4x1,5mm <sup>2</sup> - 20m

WN2	-	W2.1	-	YKYkyżo 4x1,5mm <sup>2</sup> - 14m
WW2	-	W2.2	-	YKYkyżo 4x1,5mm <sup>2</sup> - 14m

WN3	-	W3.1	-	YKYkyżo 4x1,5mm <sup>2</sup> - 20m
WW3	-	W3.2	-	YKYkyżo 4x1,5mm <sup>2</sup> - 20m

WN1	-	W1.1	-	YKYkyżo 4x1,5mm <sup>2</sup> - 25m
-----	---	------	---	------------------------------------

PO1	-	W1.2	-	YDYżo 3x1,5mm <sup>2</sup> - 15m
PO2	-	W2.3	-	YDYżo 3x1,5mm <sup>2</sup> - 15m
PO3	-	W3.3	-	YDYżo 3x1,5mm <sup>2</sup> - 15m

TZ1	-	W1.7	-	LIYCY 4x0,5mm <sup>2</sup> - 23m
PrWN1	-	W1.8	-	LIYCY 2x0,5mm <sup>2</sup> - 31m
Tnaw1	-	W1.9	-	LIYCY 2x0,5mm <sup>2</sup> - 31m
RN1	-	W1.10	-	LIYCY 4x0,75mm <sup>2</sup> - 17m
PPZ1	-	W1.11	-	LIYCY 4x0,75mm <sup>2</sup> - 15m
PrFN1	-	W1.12	-	LIYCY 2x0,5mm <sup>2</sup> - 31m

TZ2	-	W2.5	-	LIYCY 4x0,5mm <sup>2</sup> - 13m
PrWN2	-	W2.6	-	LIYCY 2x0,5mm <sup>2</sup> - 19m
PrWW2	-	W2.7	-	LIYCY 2x0,5mm <sup>2</sup> - 19m
Tnaw2.1-	-	W2.8	-	LIYCY 2x0,5mm <sup>2</sup> - 19m
Twyw2	-	W2.10	-	LIYCY 2x0,5mm <sup>2</sup> - 19m
Tnaw2.2-	-	W2.11	-	LIYCY 2x0,5mm <sup>2</sup> - 19m
RN2	-	W2.12	-	LIYCY 4x0,75mm <sup>2</sup> - 17m
WK2	-	W2.13	-	LIYCY 4x0,75mm <sup>2</sup> - 10m
PPZ2	-	W2.14	-	LIYCY 4x0,75mm <sup>2</sup> - 10m
PPW2	-	W2.15	-	LIYCY 4x0,75mm <sup>2</sup> - 10m
PrFN2	-	W2.16	-	LIYCY 2x0,5mm <sup>2</sup> - 19m
PrFW2	-	W2.17	-	LIYCY 2x0,5mm <sup>2</sup> - 19m

TZ3	-	W3.5	-	LIYCY 4x0,5mm <sup>2</sup> - 16m
PrWN3	-	W3.6	-	LIYCY 2x0,5mm <sup>2</sup> - 25m
PrWW3	-	W3.7	-	LIYCY 2x0,5mm <sup>2</sup> - 25m
Tnaw3.1-	-	W3.8	-	LIYCY 2x0,5mm <sup>2</sup> - 25m
Twyw3	-	W3.10	-	LIYCY 2x0,5mm <sup>2</sup> - 25m
Tnaw3.2-	-	W3.11	-	LIYCY 2x0,5mm <sup>2</sup> - 25m
RN3	-	W3.12	-	LIYCY 4x0,75mm <sup>2</sup> - 17m
WK3	-	W3.13	-	LIYCY 4x0,75mm <sup>2</sup> - 13m
PPZ3	-	W3.14	-	LIYCY 4x0,75mm <sup>2</sup> - 13m
PPW3	-	W3.15	-	LIYCY 4x0,75mm <sup>2</sup> - 13m
PrFN3	-	W3.16	-	LIYCY 2x0,5mm <sup>2</sup> - 25m
PrFW3	-	W3.17	-	LIYCY 2x0,5mm <sup>2</sup> - 25m

**UWAGI:**  
**Przewody:**  
 Zasilające 230/400V - ———  
 Sterownicze, pomiarowe 24V - - - - -

**Skala**  
**1:50**