

głębokość 400


SW

SA

KS

w



kr

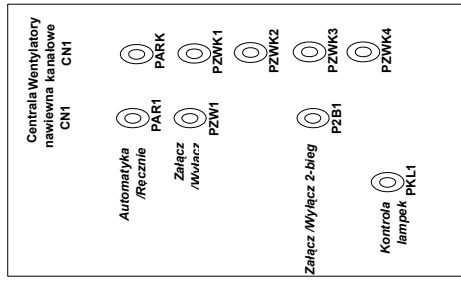


400

400

1400

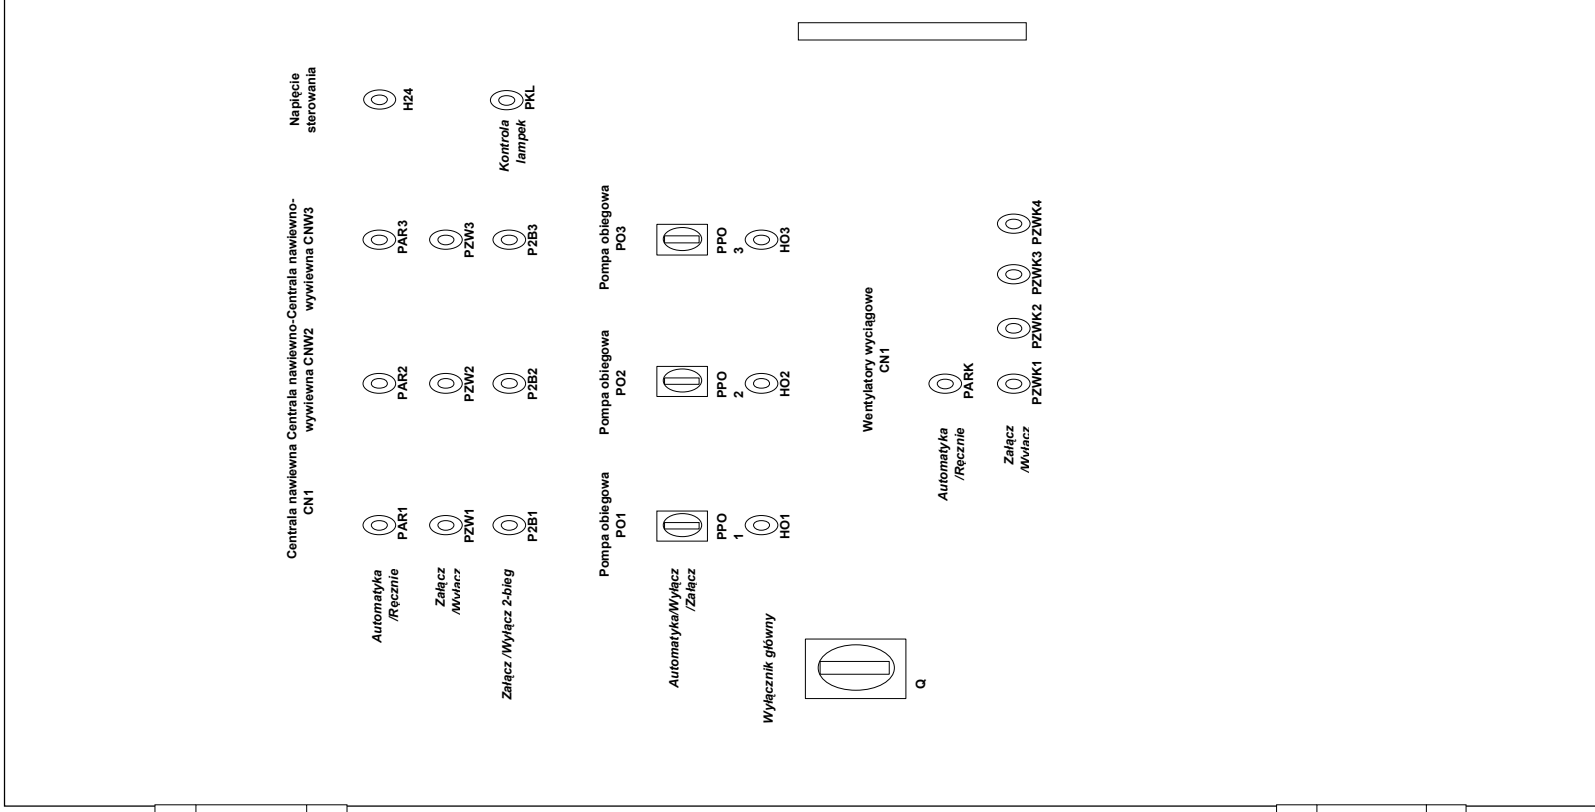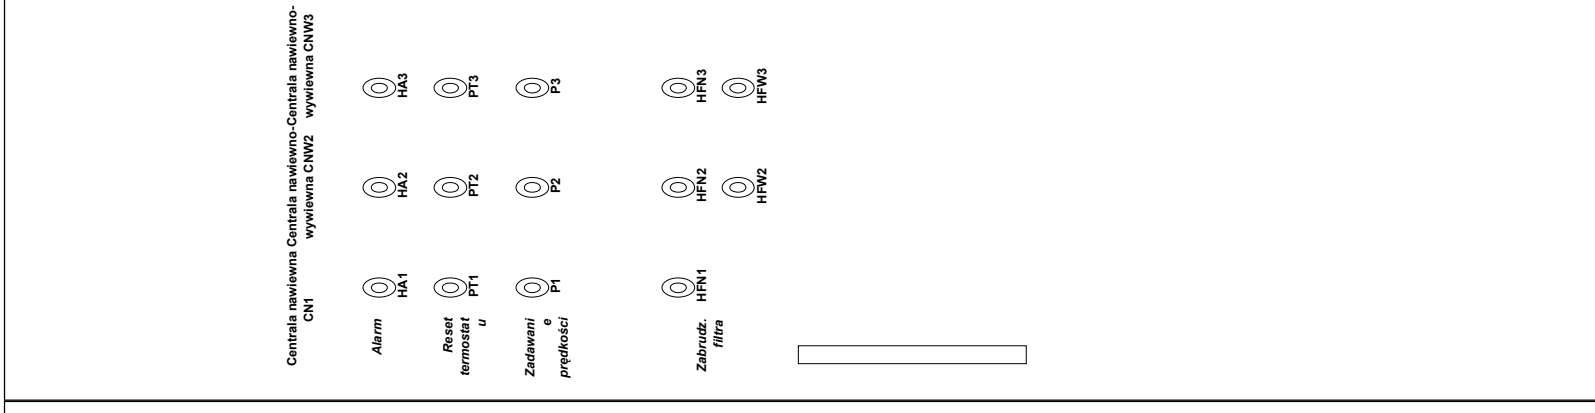

SAC

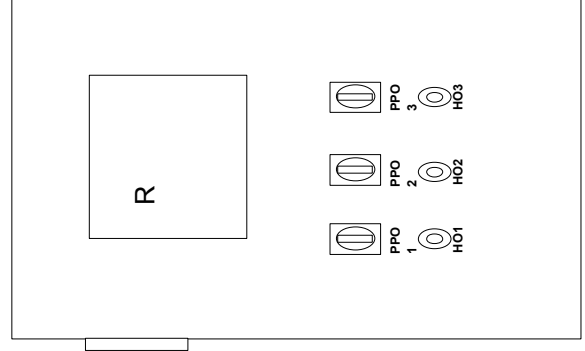

500

500

200

cokół

cokół

